



# NEW MARTINSVILLE PUBLIC LIBRARY GUTTER REPLACEMENT


160 WASHINGTON STREET, NEW MARTINSVILLE, WV 26155

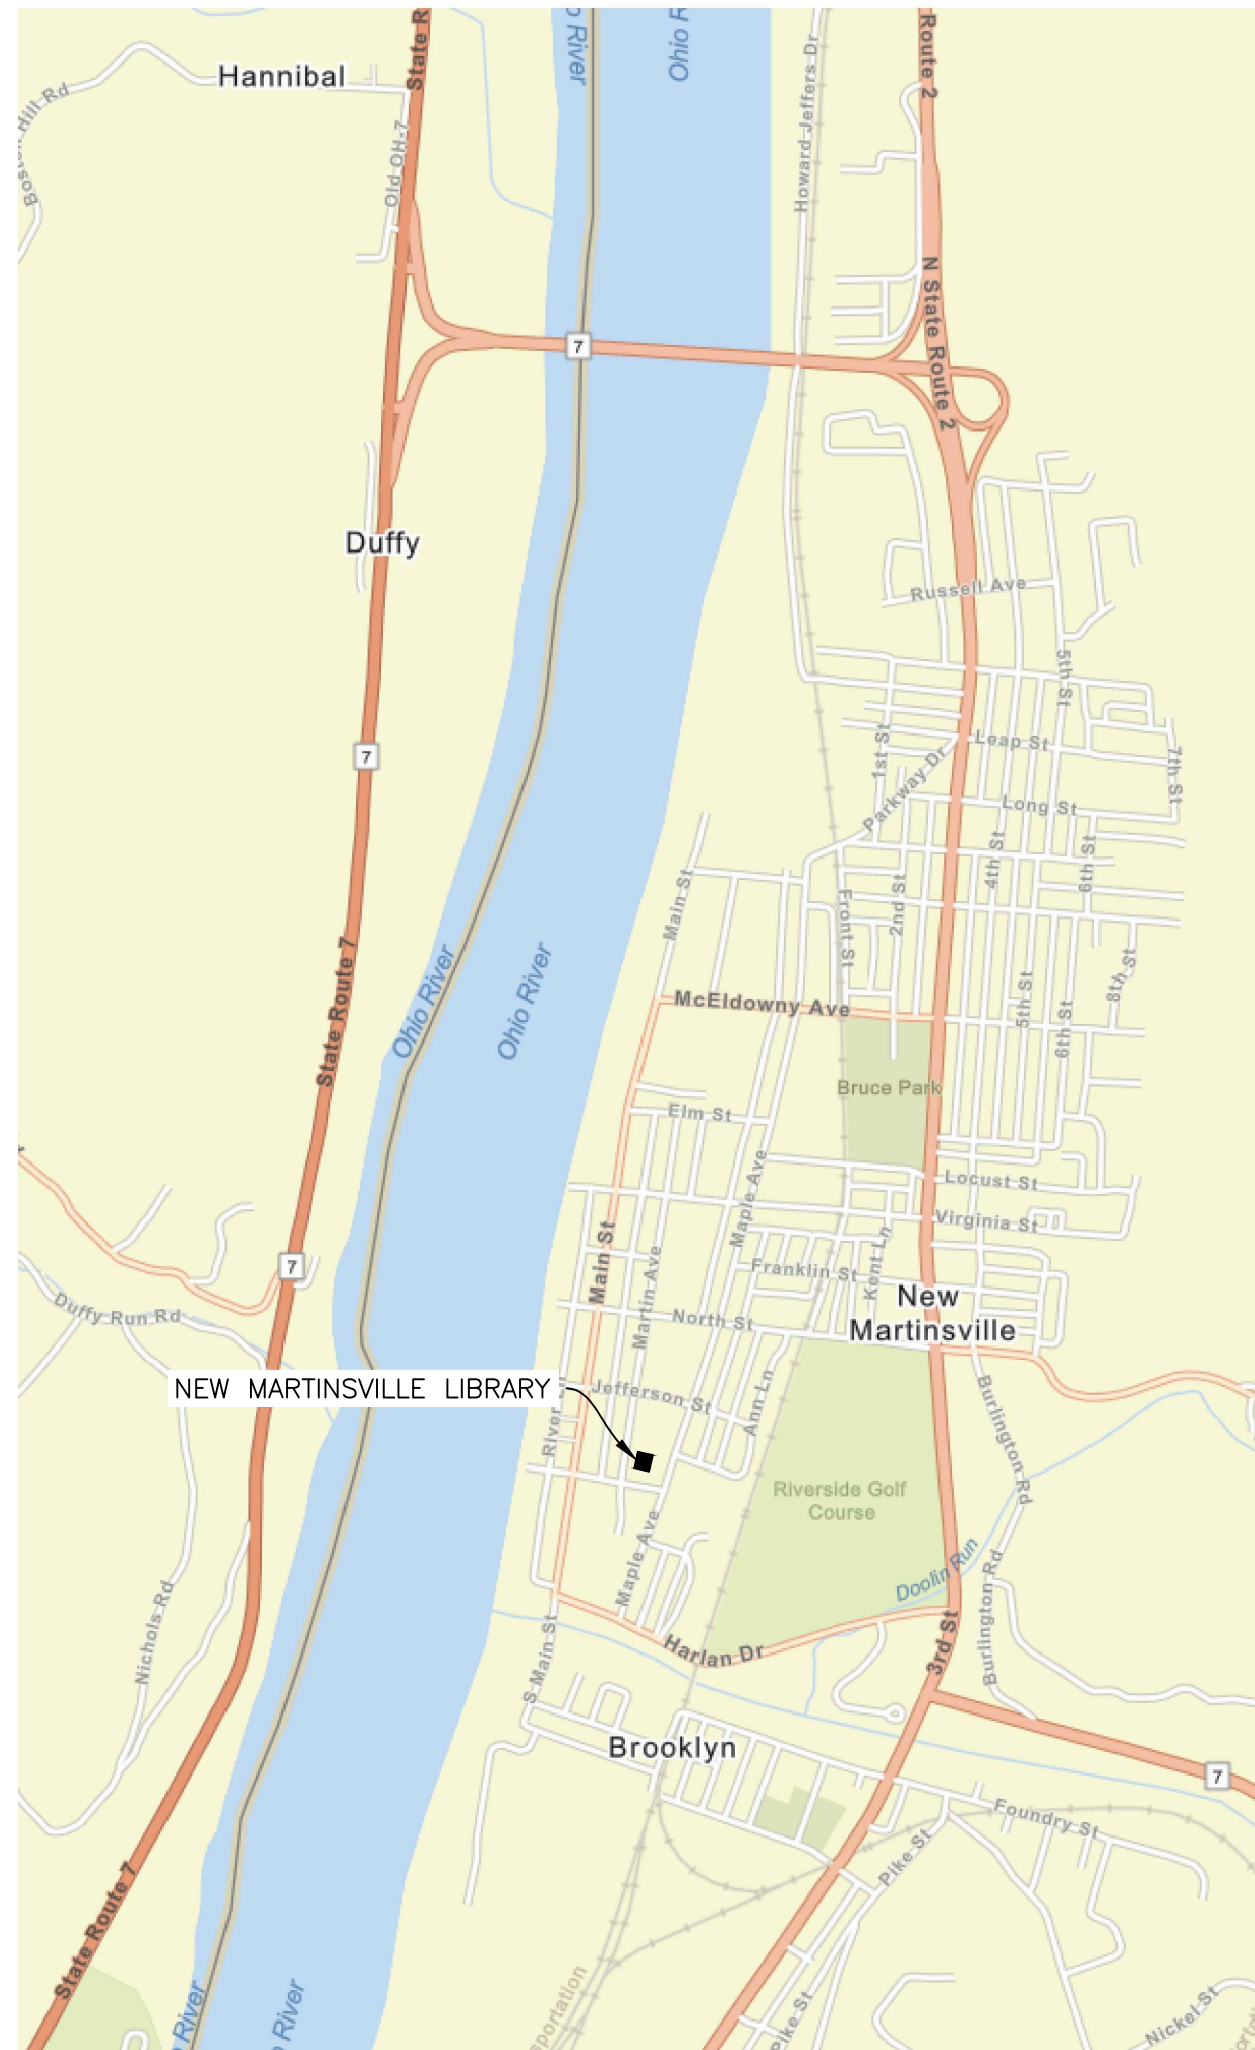

LOCATION MAP - NEW MARTINSVILLE, WV

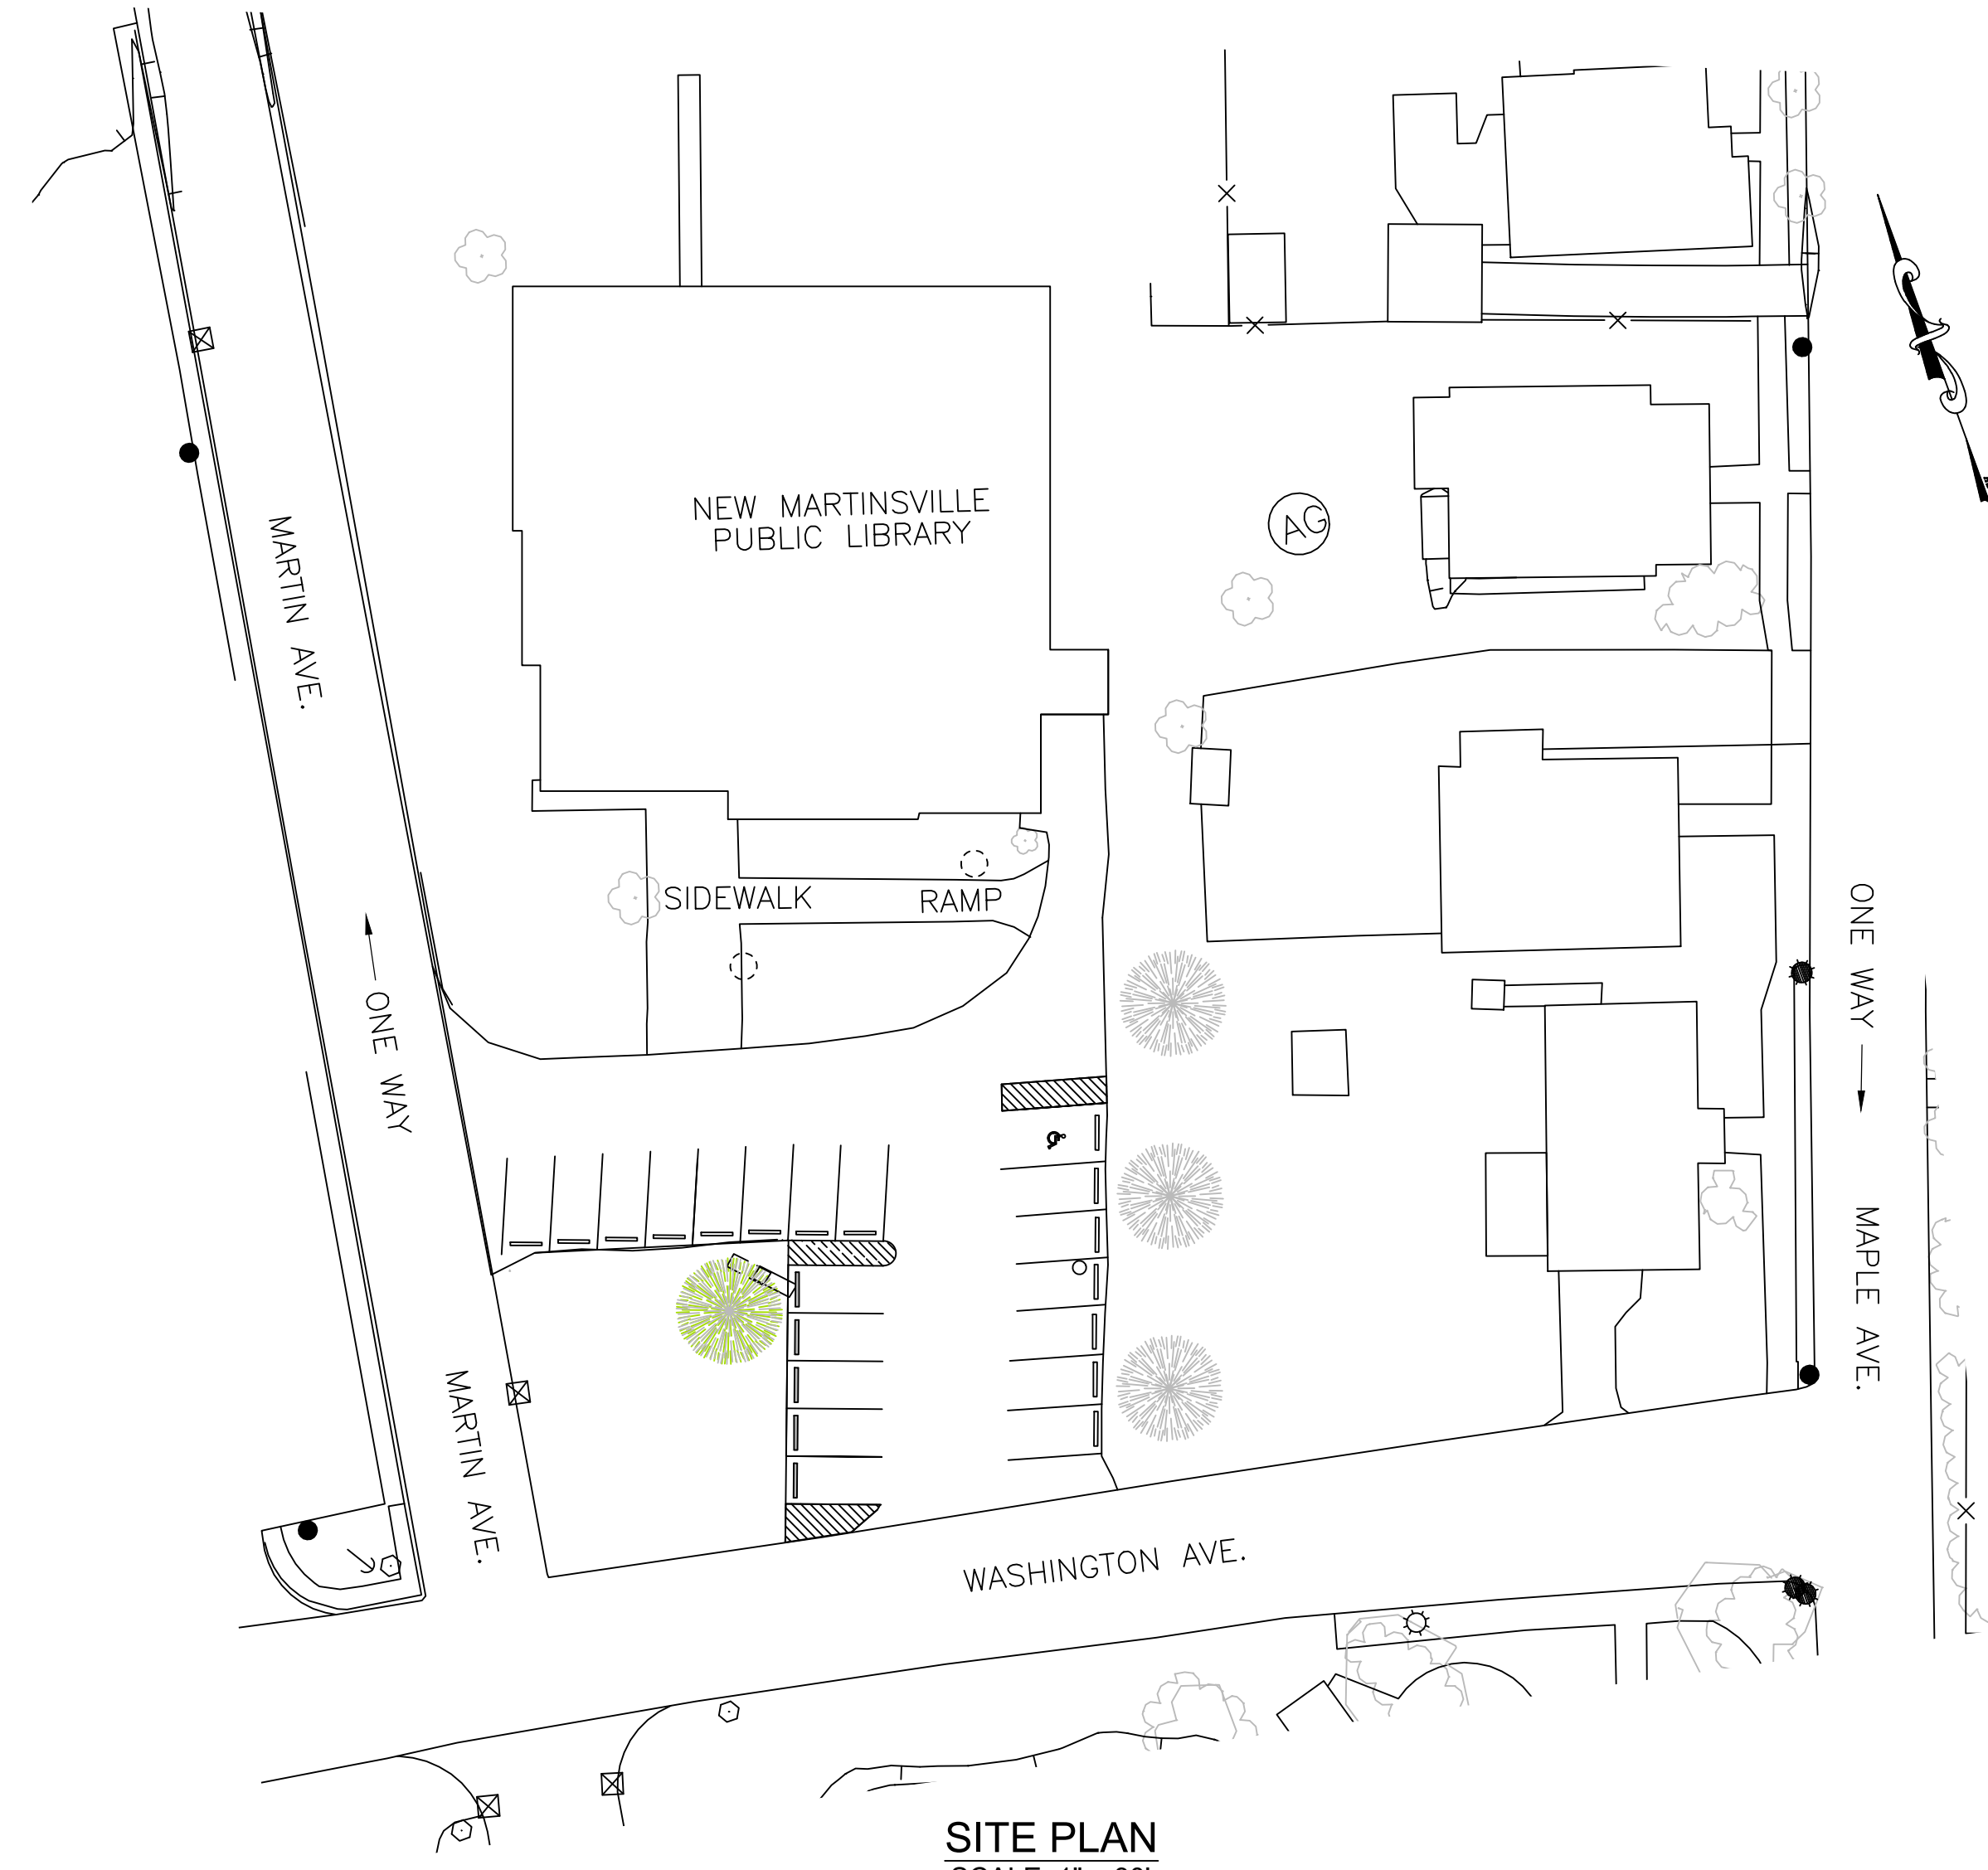

SITE PLAN  
SCALE: 1" = 30'

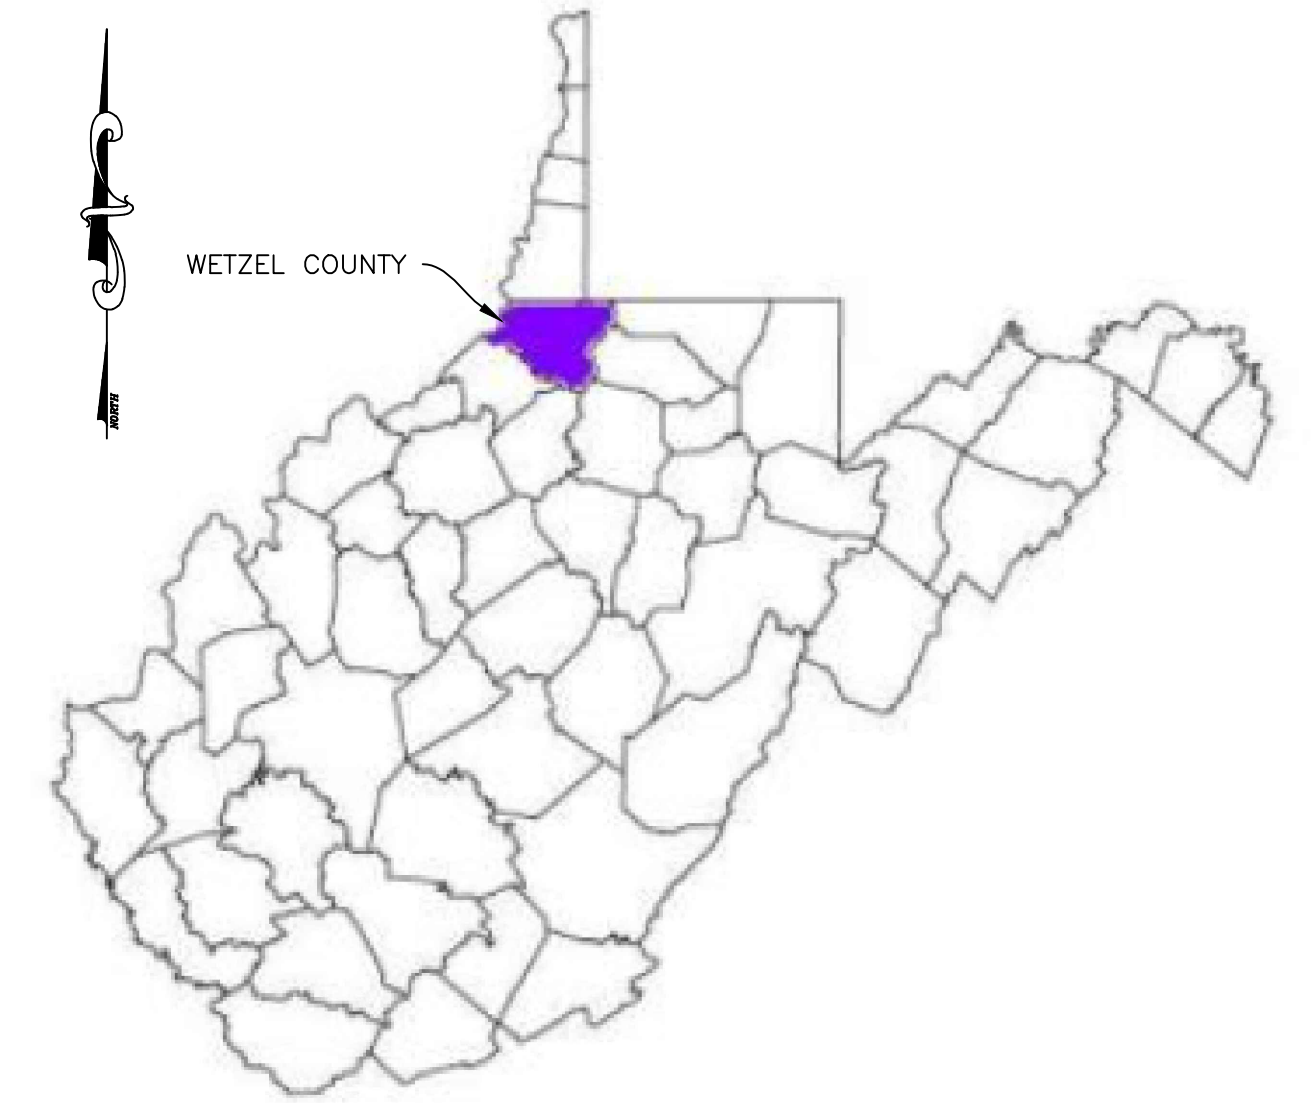

WETZEL COUNTY

WEST VIRGINIA  
SCALE: NONE

**DRAWING INDEX**

- C0.1 - COVER PAGE & SITE PLAN
- A1.1 - ROOF PLAN & GUTTER DETAILS

AUTOCAD CIVIL 3D 2020 FILE NAME: NMLB4 Site Plan

PLOT DATE: 3/3/2021

DRAWINGS FORMATED FOR "D" SIZE  
(22"x34") PRINTS - REDUCED SIZE  
PRINTS WILL NOT BE TO SCALE.

SWISS VALLEY ASSOCIATES, INC  
P.O. BOX 39  
HANNIBAL, OH 43931





FOR:  
NEW MARTINSVILLE PUBLIC LIBRARY  
GUTTER REPAIR PROJECT

TITLE: COVER PAGE & SITE PLAN  
DWG BY: DLR  
JOB NO: 210-21-1-2671

CHK BY: MDB  
SCALE: 1" = 30'


DWG NO. REV.  
C0.1 X3

REV.	DATE:	BY	DESC.
X3	03/03/2021	DLR	ISSUED FOR BIDS
X2	03/01/2021	DLR	DRAWINGS FOR OWNER REVIEW
X1	02/03/2021	DLR	DRAWINGS FOR OWNER REVIEW

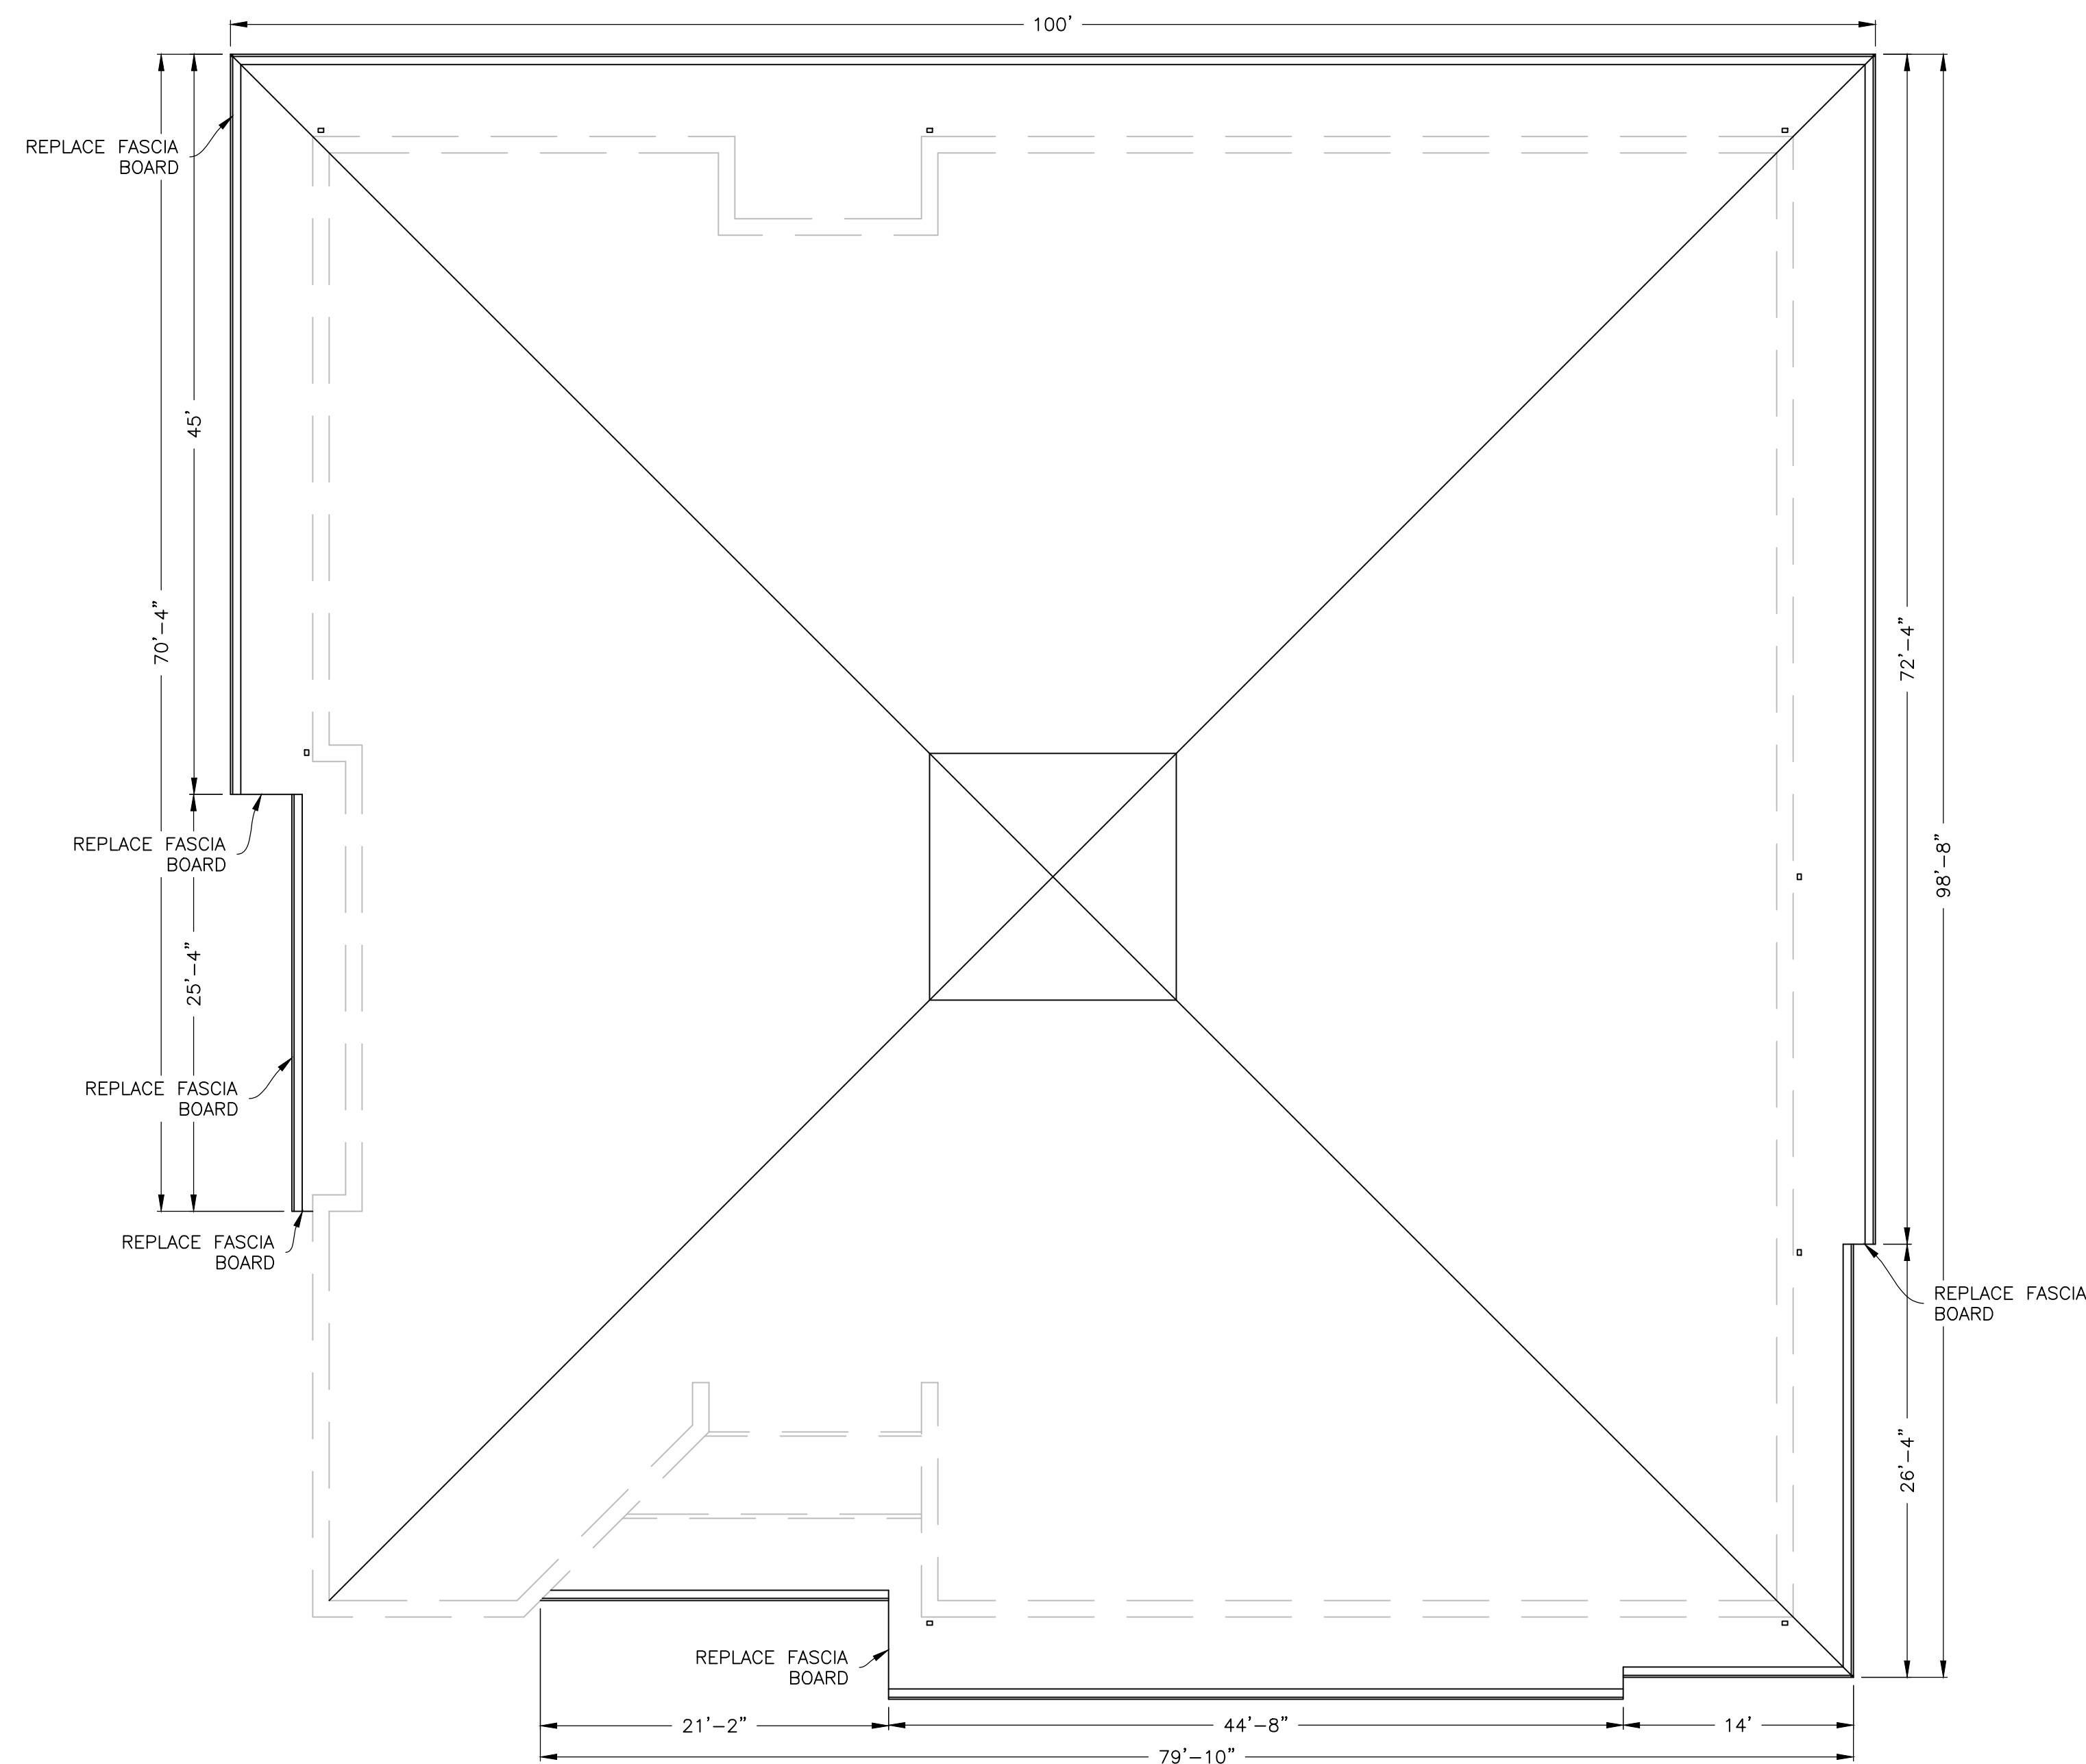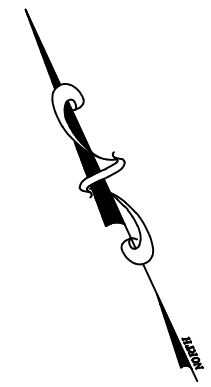


**ROOF PLAN**  
SCALE: 1/8" = 1'

- DRAWING NOTES:**
1. REMOVE & REPLACE ALL DOWNSPOUTS
  2. REMOVE & REPLACE OUTER FASCIA BOARDS AS NOTED
  3. CONTRACTOR TO SUBMIT ALL COLOR OPTIONS FOR GUTTERS, DOWNSPOUTS, FLASHING AND ROOFING. OWNER TO APPROVE FINAL COLOR.
- GUTTER LENGTH: 350' +/-  
DOWNSPOUT QUANTITY: 8

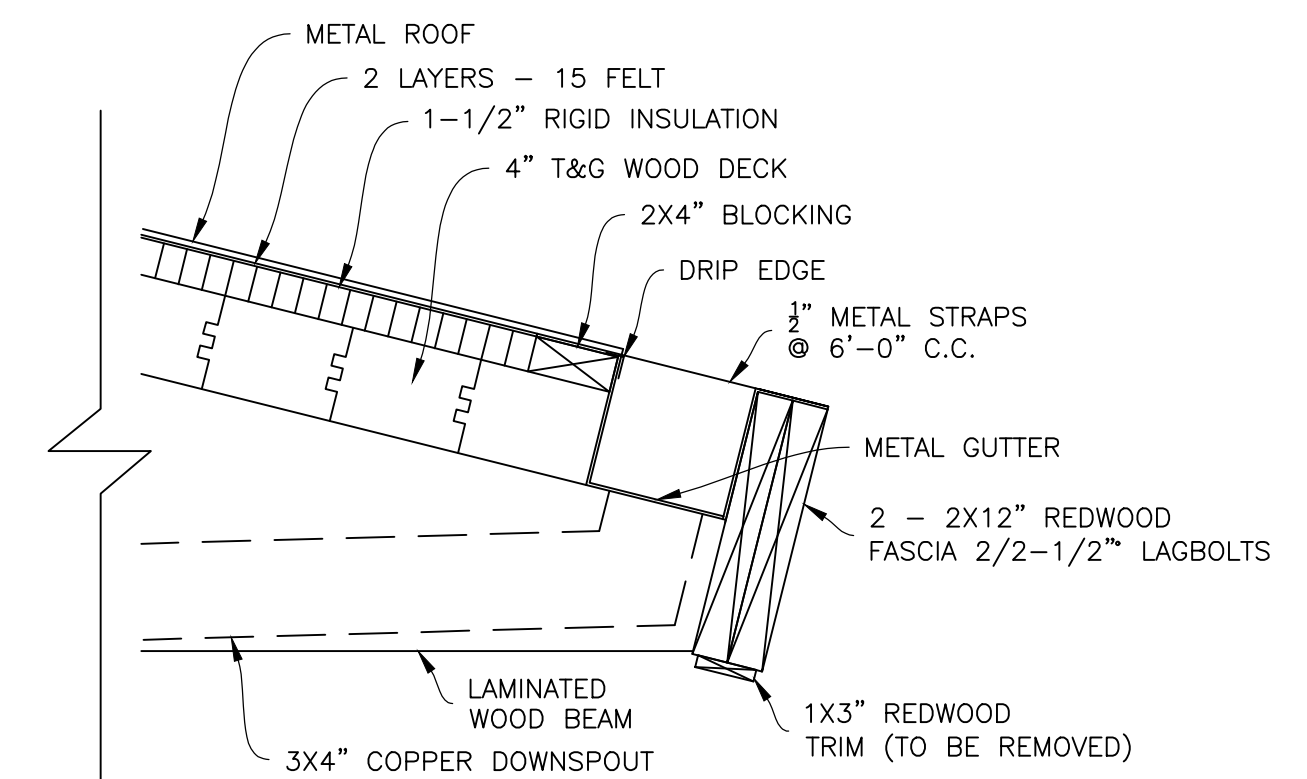

**EXISTING GUTTER DETAIL**  
SCALE: 1-1/2" = 1'

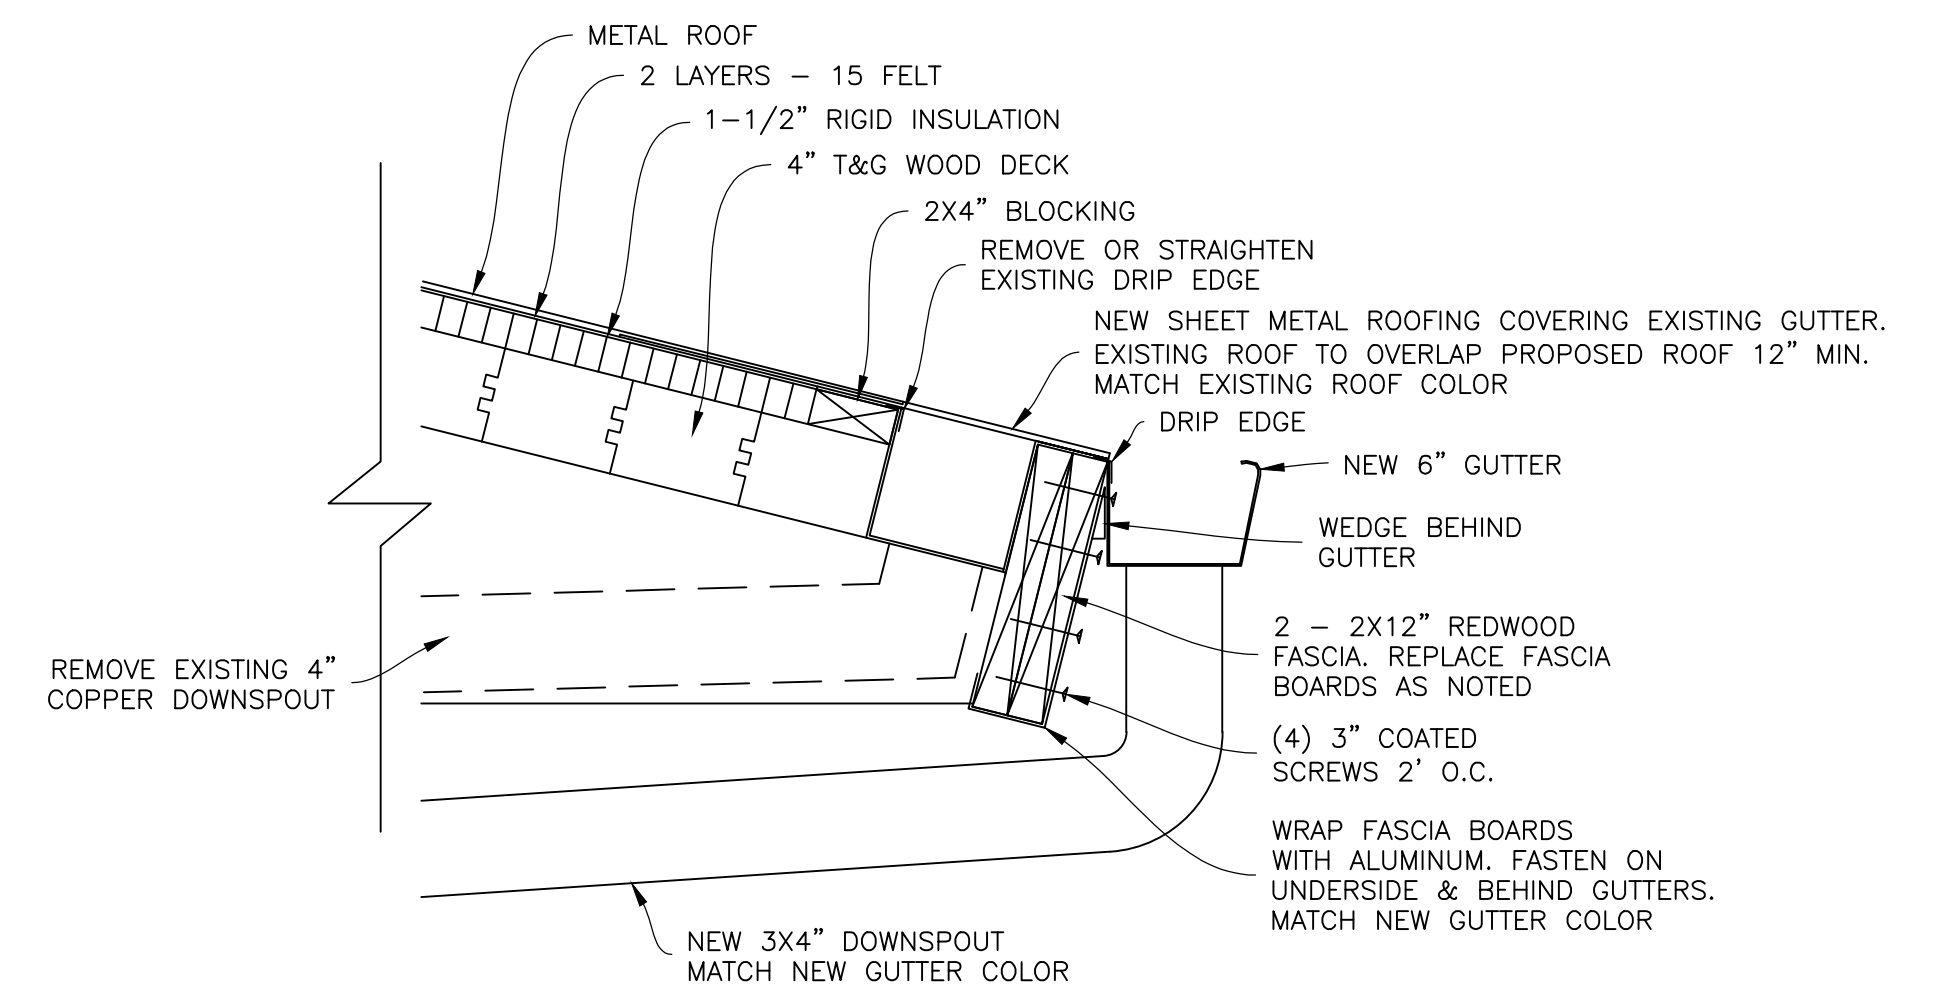

**PROPOSED GUTTER DETAIL**  
SCALE: 1-1/2" = 1'

REV.	DATE:	BY	DESC.
X3	03/03/2021	MEI	ISSUED FOR BIDS
X2	03/01/2021	MEI	DRAWINGS FOR OWNER REVIEW
X1	02/03/2021	MEI	DRAWINGS FOR OWNER REVIEW

DRAWINGS FORMATED FOR "D" SIZE (22"x34") PRINTS. REDUCED SIZE PRINTS WILL NOT BE TO SCALE.

AUTOCAD 2020 FILE NAME: NMLB4 - Roof Plan PLOT DATE: 3/3/2021

**SWISS VALLEY ASSOCIATES, INC**  
P.O. BOX 39  
HANNIBAL, OH 43931

FOR:  
**NEW MARTINSVILLE PUBLIC LIBRARY**  
GUTTER REPAIR PROJECT



TITLE: ROOF PLAN & GUTTER DETAILS  
DWG BY: MEI  
JOB NO: 210-21-1-2671

CHK BY: MDB  
SCALE: AS NOTED

DWG NO. **A1.1**  
REV. **X3**